
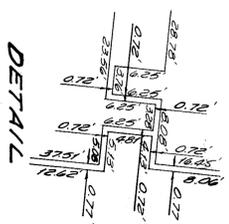
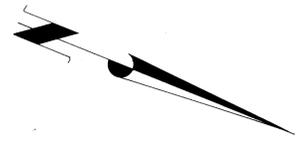


40' MERIDIAN 80' N. 67° 55' 10" E. 765.35' 80' BOULEVARD 40'

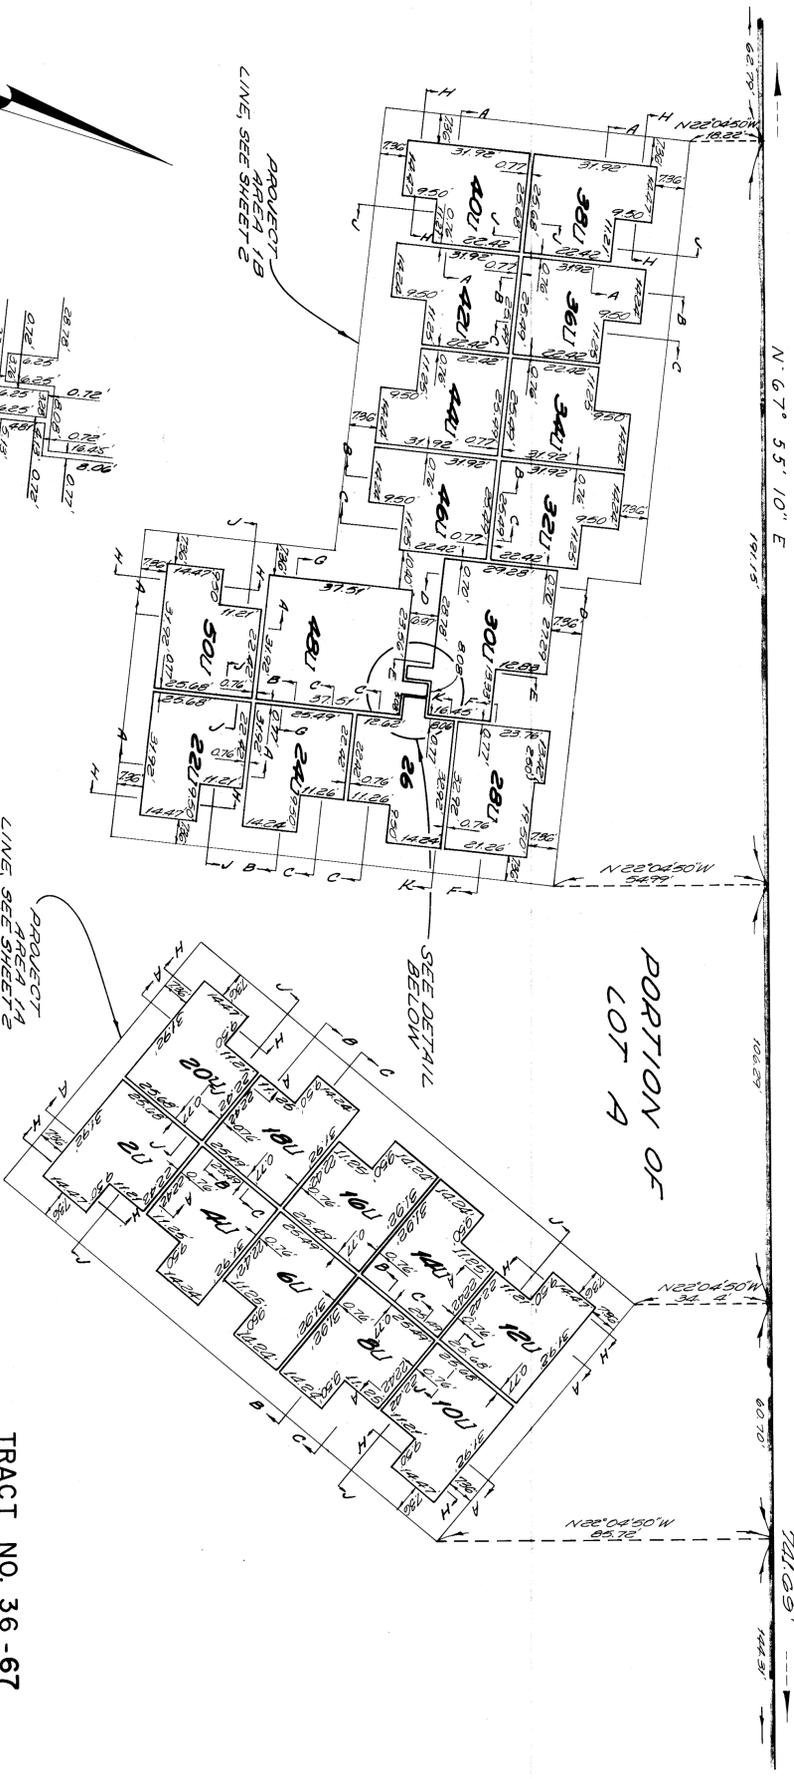

NOTES:
SEE SHEET NO. 8 FOR MOVEMENTS.
SEE SHEET NO. 13 FOR NOTES.

HOLIDAY VISTA DRIVE
D: 40° 01' 37"
R: 730'
L: 509.98'

TRACT NO. 36-67
THE SUMMIT
MONO COUNTY, CALIFORNIA
BEING A SUBDIVISION OF A PORTION OF LOTS 80 AND 83 OF MAMMOTH VISTA UNIT, NO. 2, TRACT NO. 36-41 RECORDED IN SUBDIVISION BOOK 8 PAGES 9 THRU 51 OF MAPS, RECORDS OF SAID COUNTY IN NW 1/4, SEC. 3, T4S, R27E, MDM.
PLAN FOR CONDOMINIUM PURPOSES
SCALE: 1"=20'

SEE SHEET NO. 8